



GOSPODARSKO
DVORIŠTE
asfalt

VRT
P=66,50m²
-0.12


vlaška 84 zg hr		matrica matrica arhitektura d.o.o.		Projekt interijera integralni nacrt	
T.D.	62-1/19	INVESTITOR	NP PLITVIČKA JEZERA, J. Jovića 19, 53231 Plitvička Jezera, OIB 91109303119	GLAVNI PROJEKTANT	Zora Salopek Baletić, d.i.a. 
Z.O.P.	62/19	OBJEKT	PREUREĐENJE CAFFE BARA POLJANA	PROJEKTANT	Meliha Mehmedagić Nanić, d.i.a. 
DATUM	05.2020.	FAZA PROJEKTA	IZVEDBENI PROJEKT INTERIEUR-a	DIREKTOR	Zora Salopek Baletić, d.i.a. 
				LIST BROJ	2.1

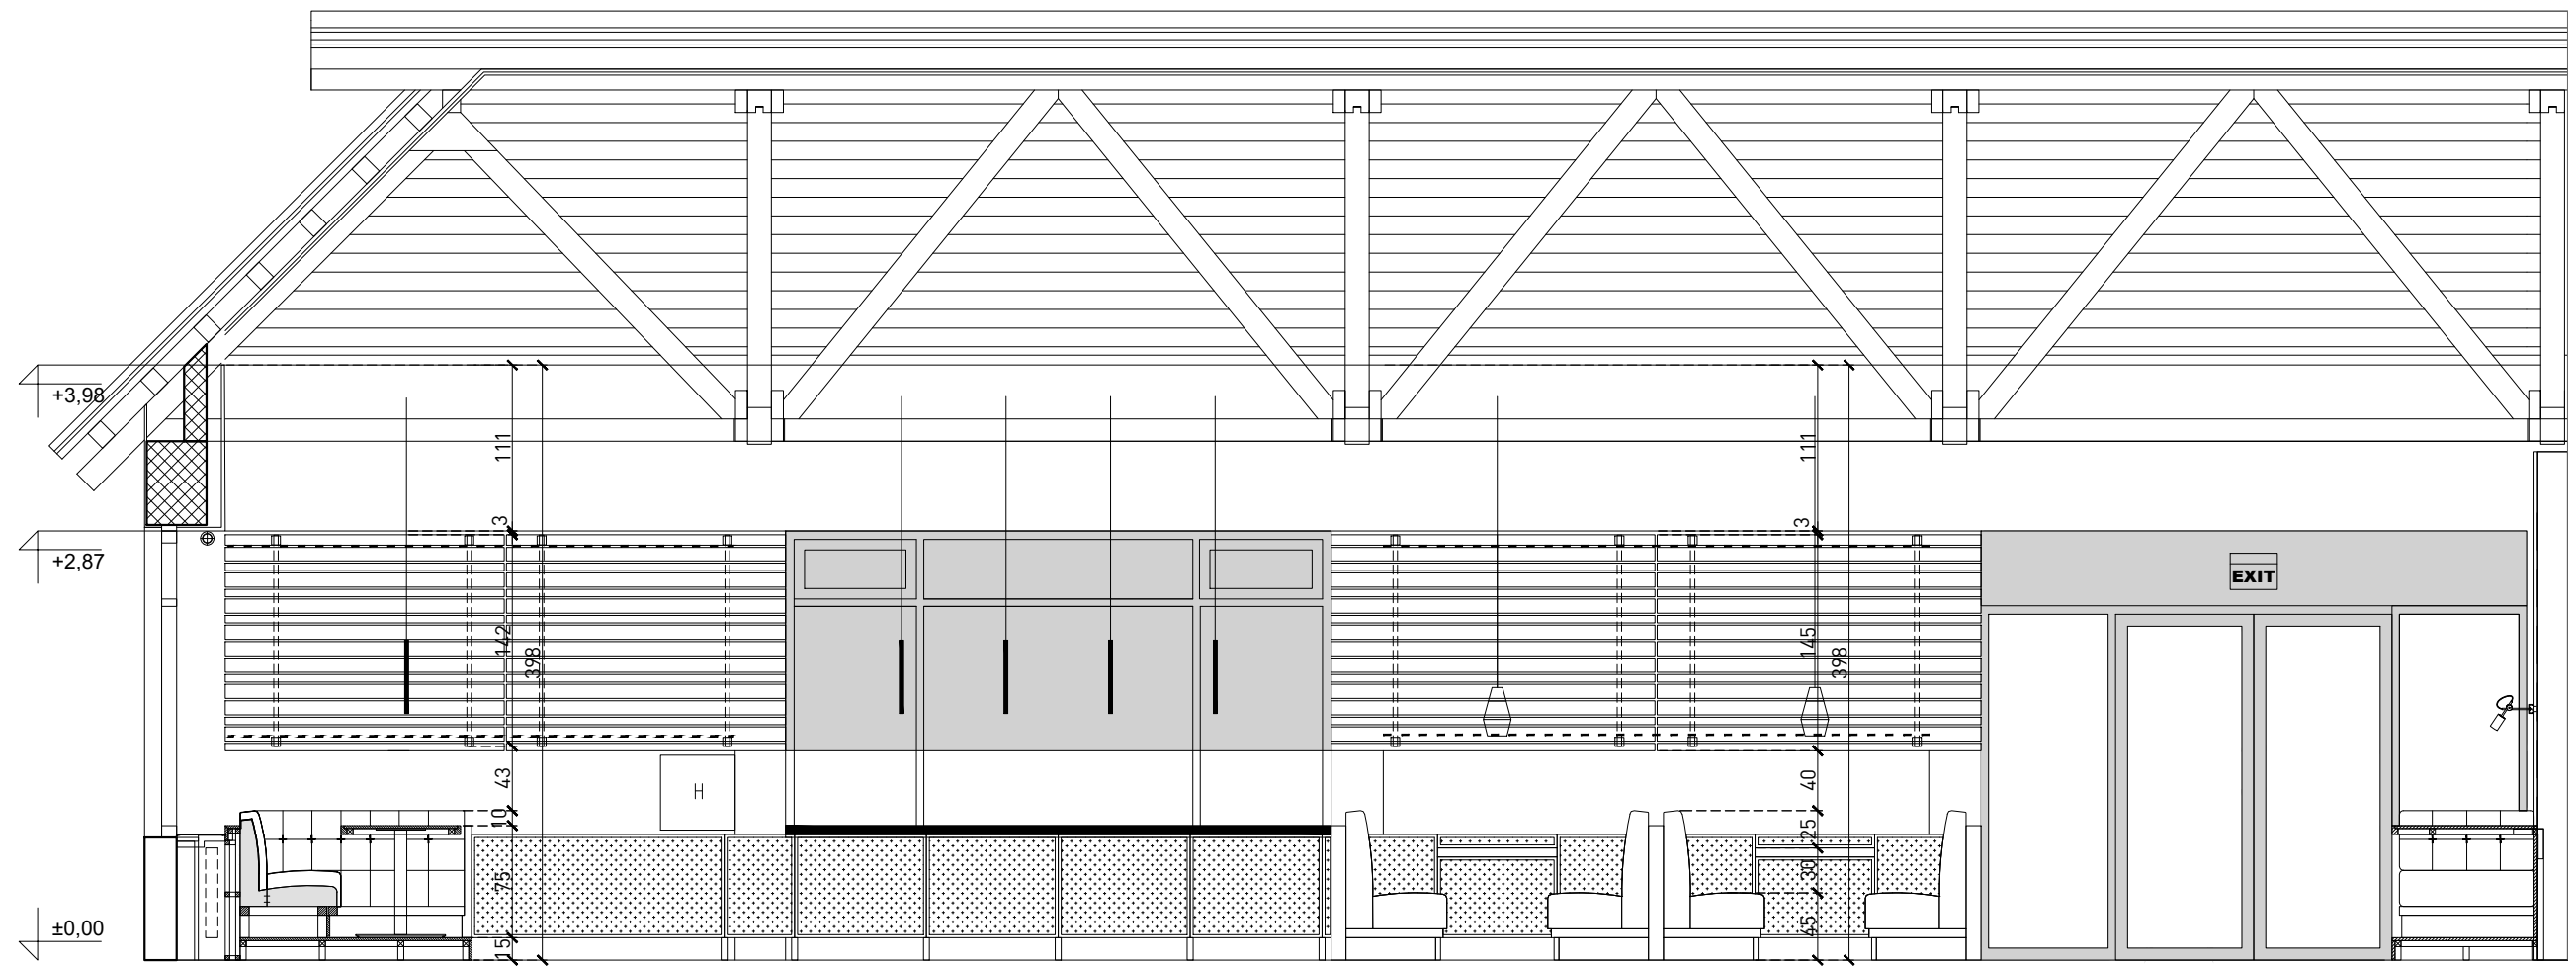

matrica matrica arhitektura d.o.o.		pogled 1			1:50
DATUM	05.2020.	OBJEKT	STEAK HOUSE POLJANA	INVESTITOR	NACIONALNI PARK PLITVIČKA JEZERA
AUTORI		Meliha Mehmedagić Nanić, dipl. ing. arh. Zora Salopek Baletić, dipl. ing. arh.		FAZA PROJEKTA	IZVEDBENI PROJEKT INTERIJERA
				LIST BROJ	2.2.

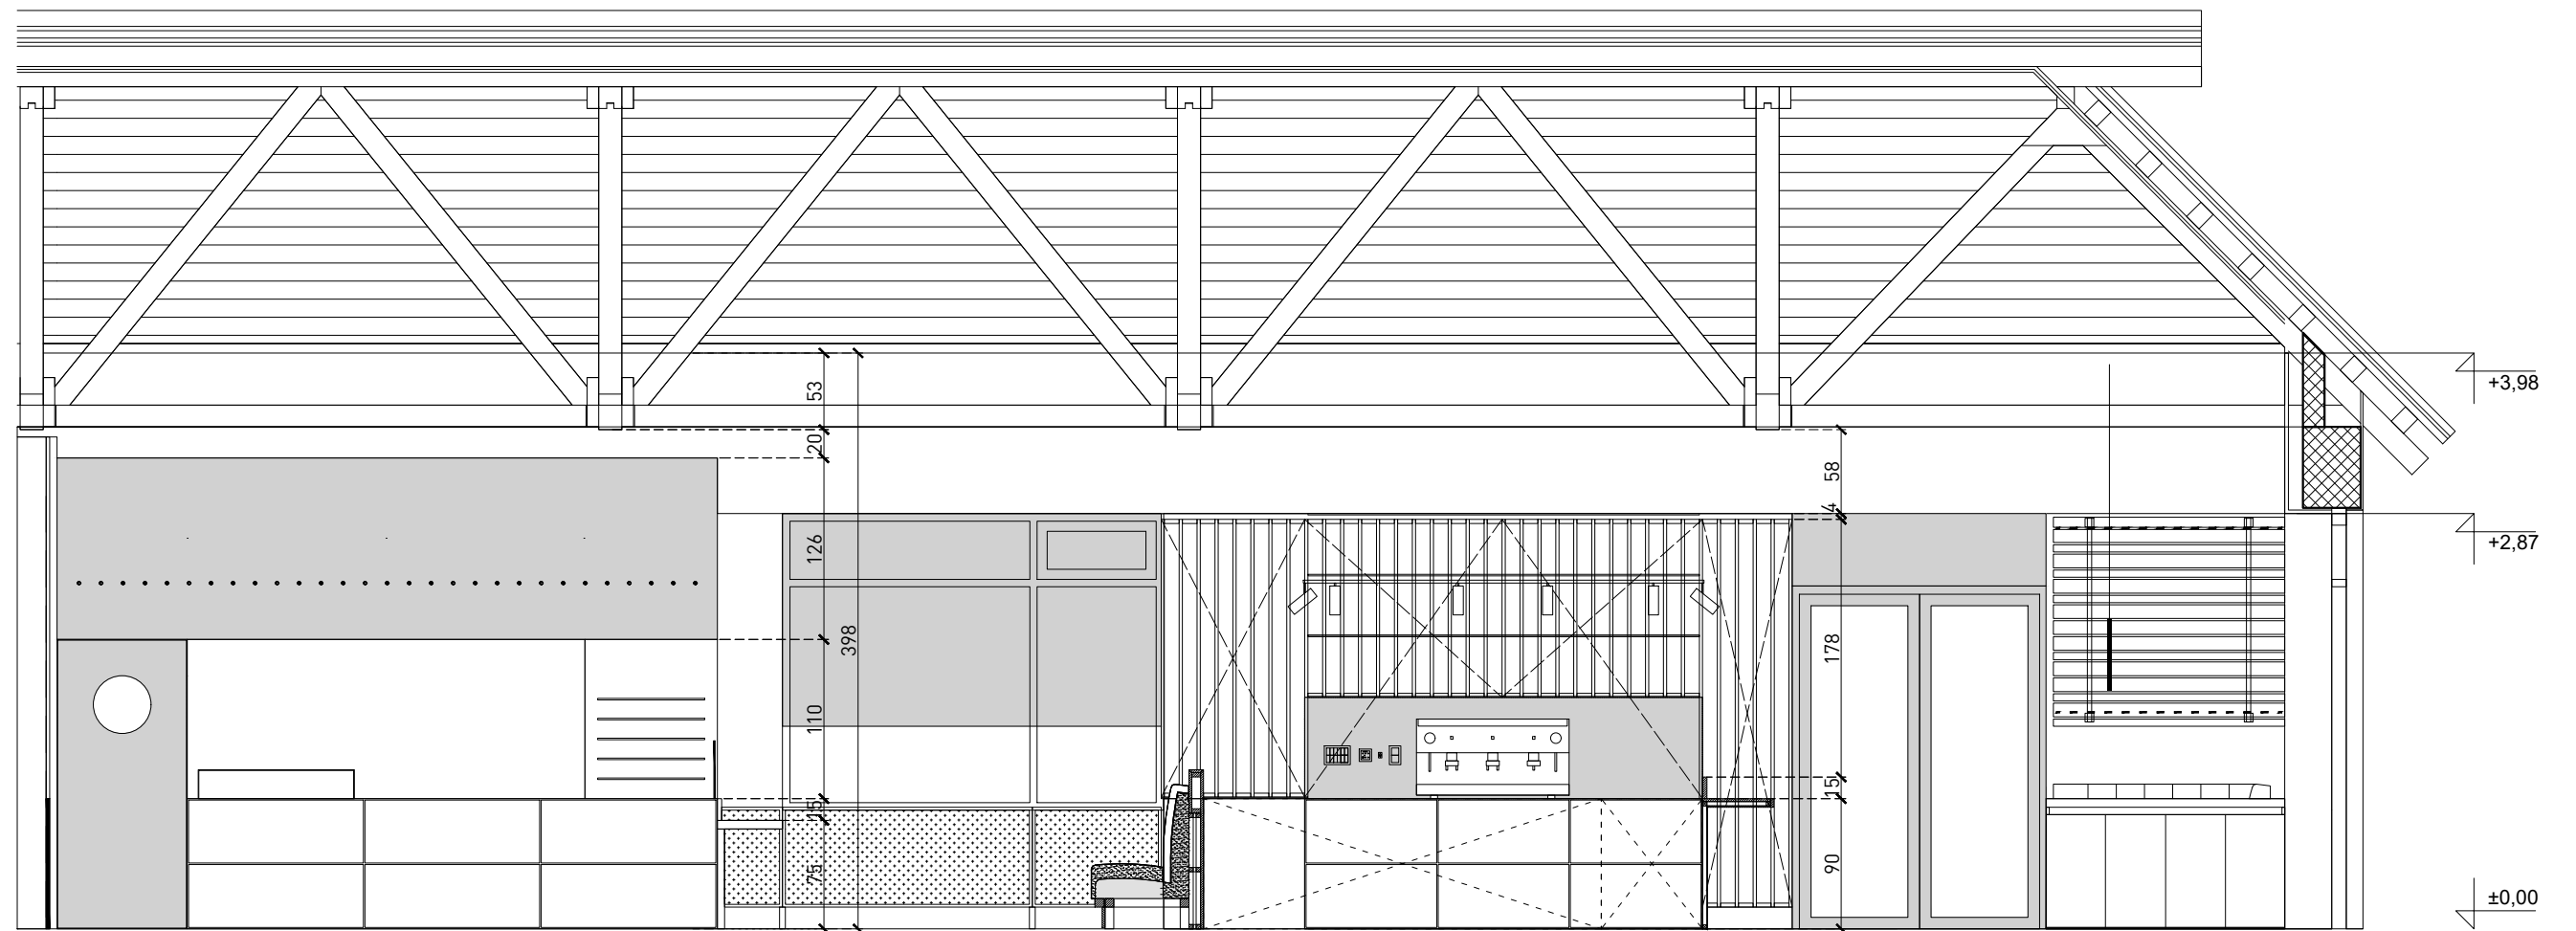

matrica matrica arhitektura d.o.o.		pogled 3			1:50
DATUM	05.2020.	OBJEKT	STEAK HOUSE POLJANA	INVESTITOR	NACIONALNI PARK PLITVIČKA JEZERA
		AUTORI		Meliha Mehmedagić Nanić, dipl. ing. arh. Zora Salopek Baletić, dipl. ing. arh.	
		FAZA PROJEKTA	IZVEDBENI PROJEKT INTERIJERA		
		LIST BROJ	2.4.		

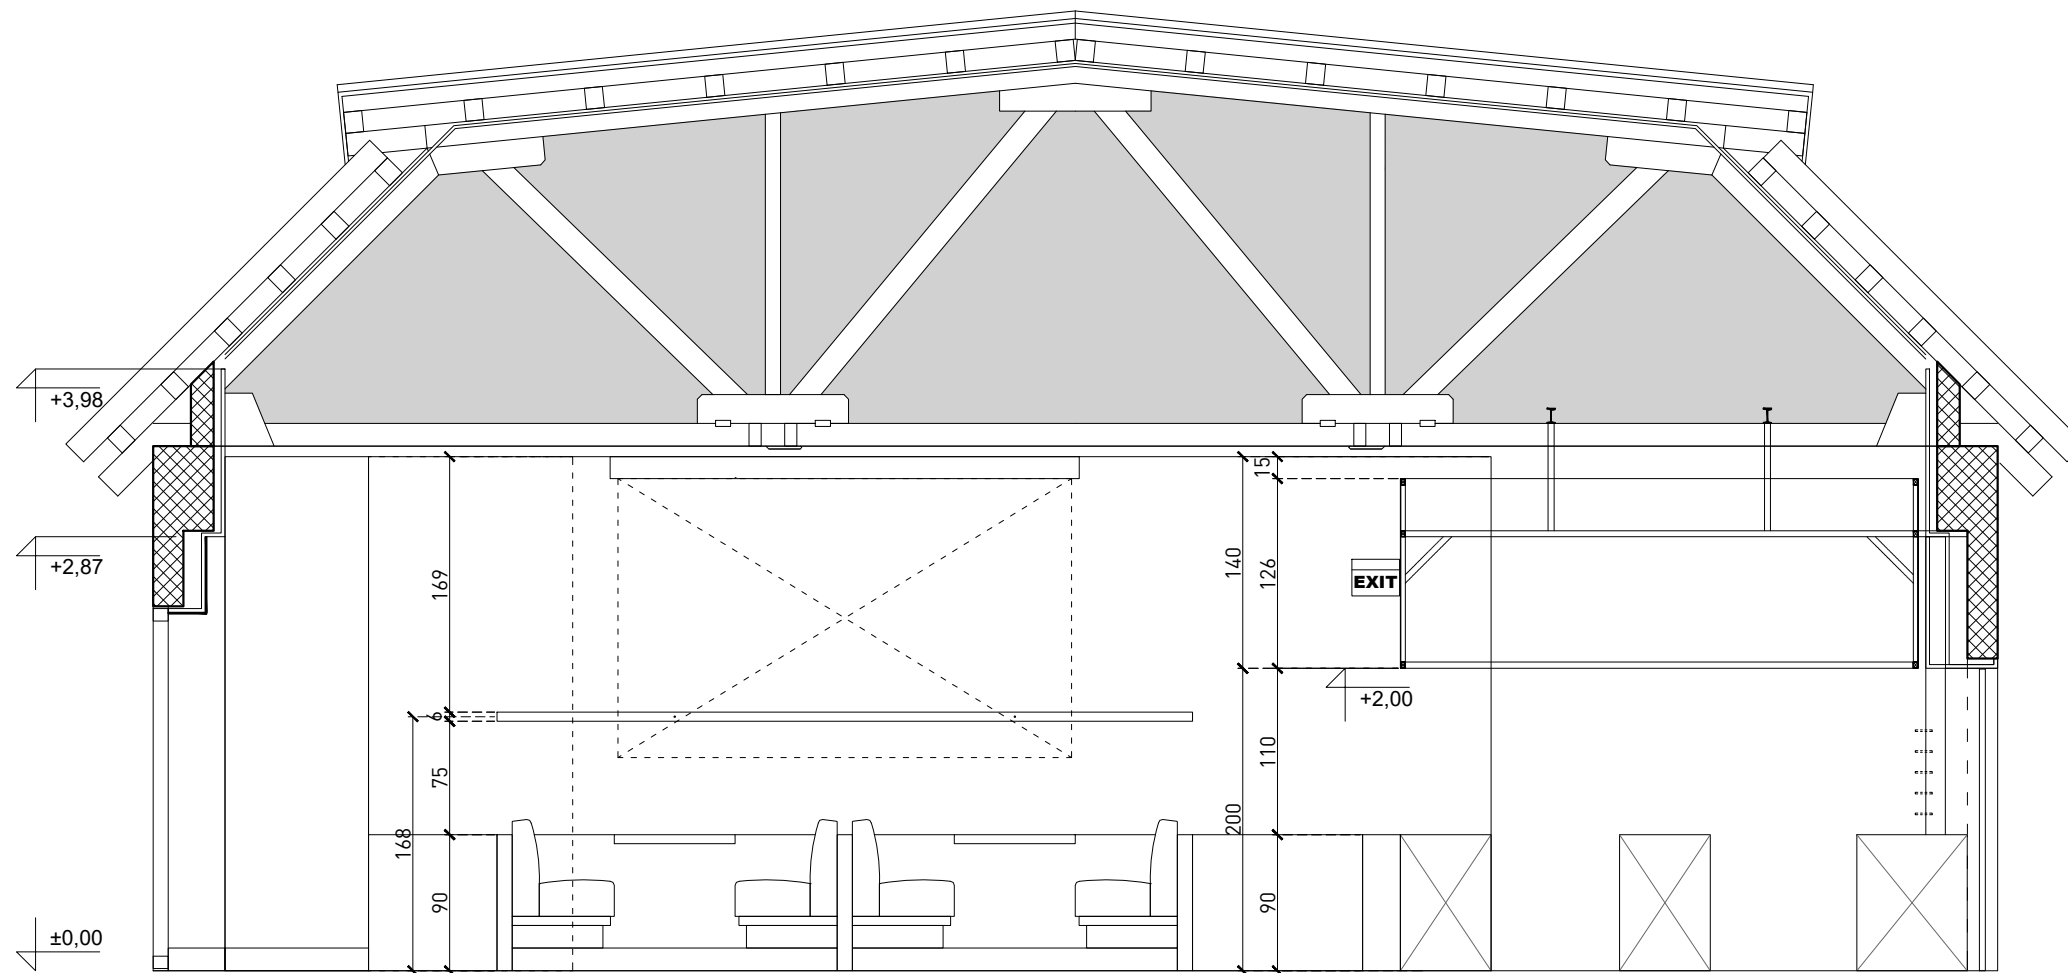

matrica matrica arhitektura d.o.o.					pogled 4		1:50
DATUM	05.2020.	OBJEKT	STEAK HOUSE POLJANA	INVESTITOR	NACIONALNI PARK PLITVIČKA JEZERA	AUTORI	Meliha Mehmedagić Nanić, dipl. ing. arh. Zora Salopek Baletić, dipl. ing. arh.
						FAZA PROJEKTA	IZVEDBENI PROJEKT INTERIJERA
						LIST BROJ	2.5.